


BASEMENT LAYOUT
SCALE: 1/8" = 1'-0"

TOBIN PRELIMINARY PLAN
2262 BREWSTER STEET, ST. PAUL
c. Andrew M Wallace Construction LLC
651-248-2156

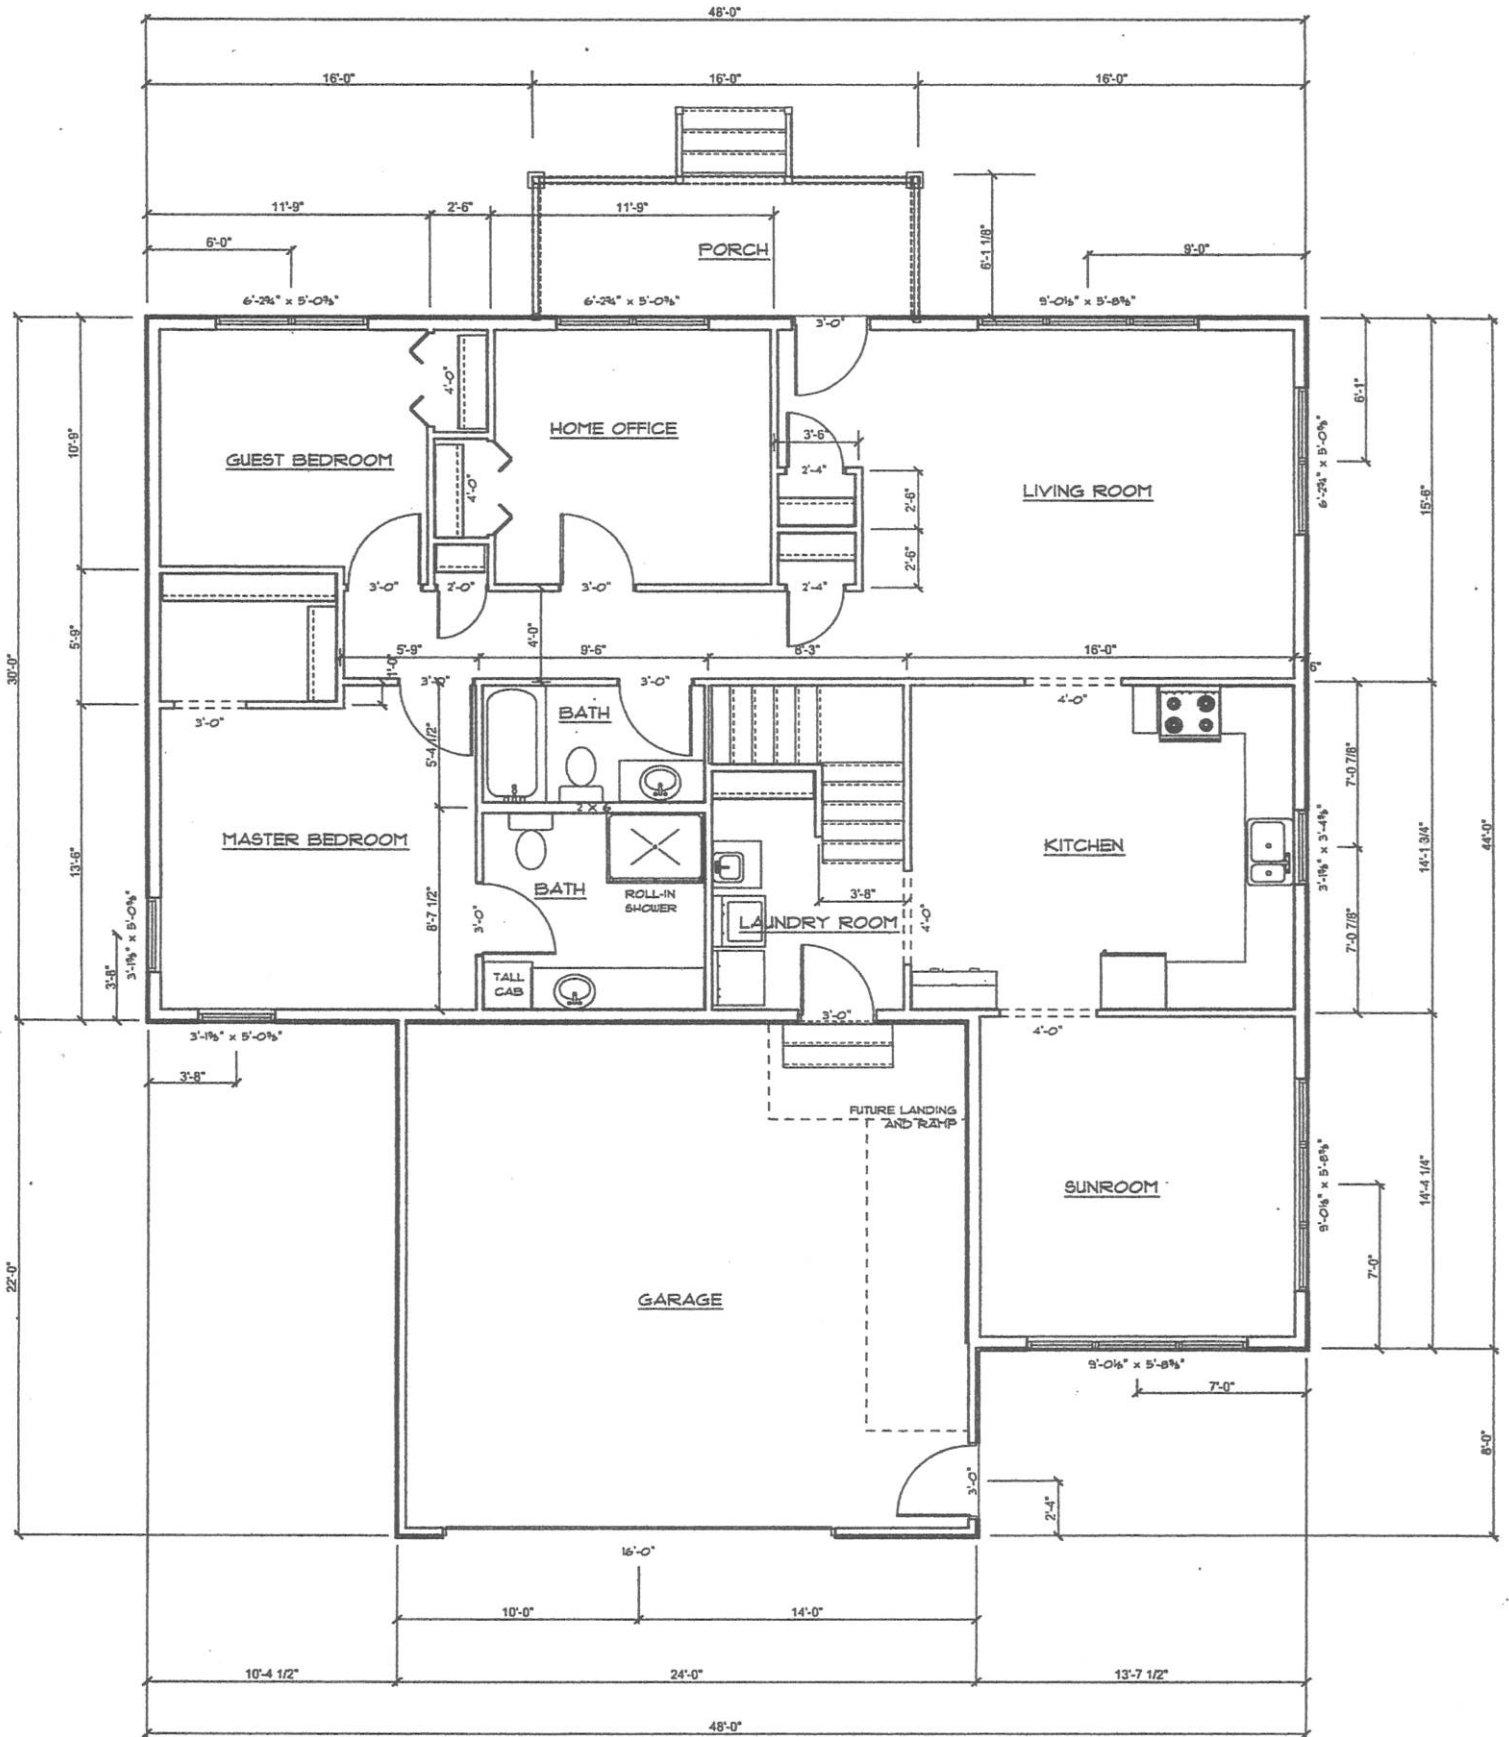

1ST FLOOR LAYOUT
SCALE: 1/8" = 1'-0"

TOBIN PRELIMINARY PLAN
2262 BREWSTER STEET, ST. PAUL
c. Andrew M Wallace Construction LLC
651-248-2156

