



BNSF RAYMOND AVENUE TRESTLE REPLACEMENT BIKE/PED DETOUR PLAN

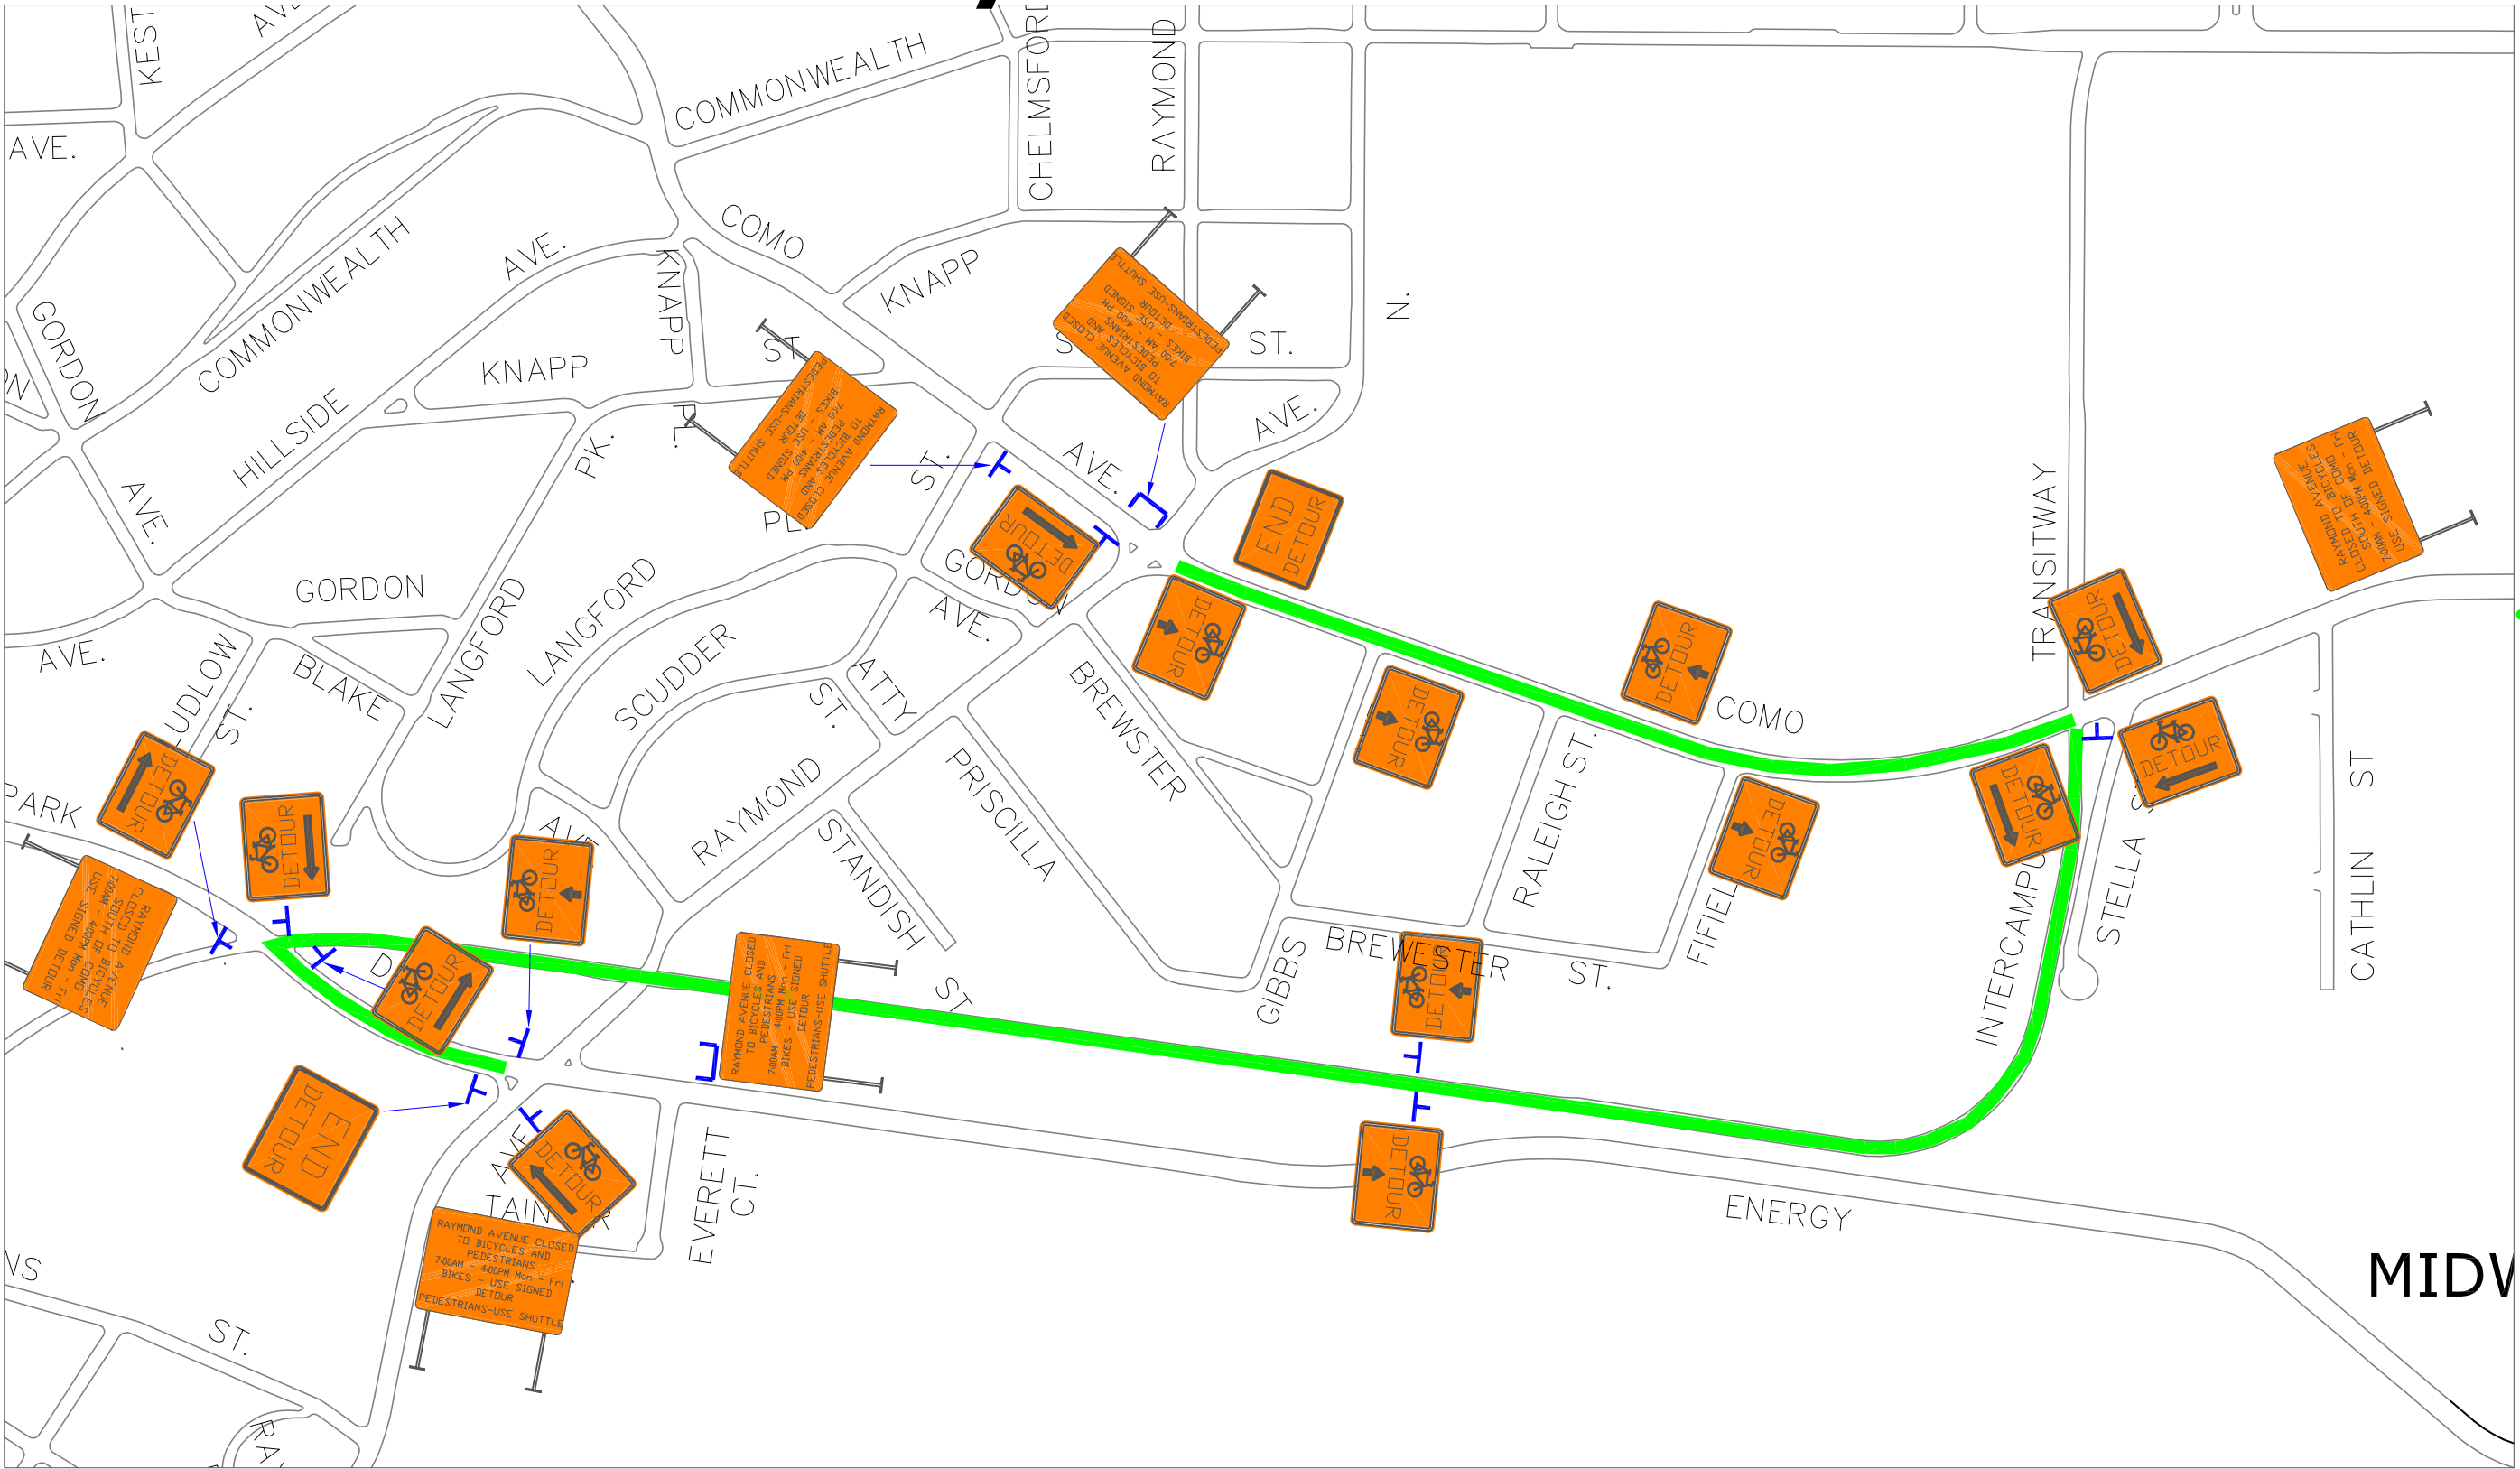


NOT TO SCALE

 **DETOUR ROUTE**